
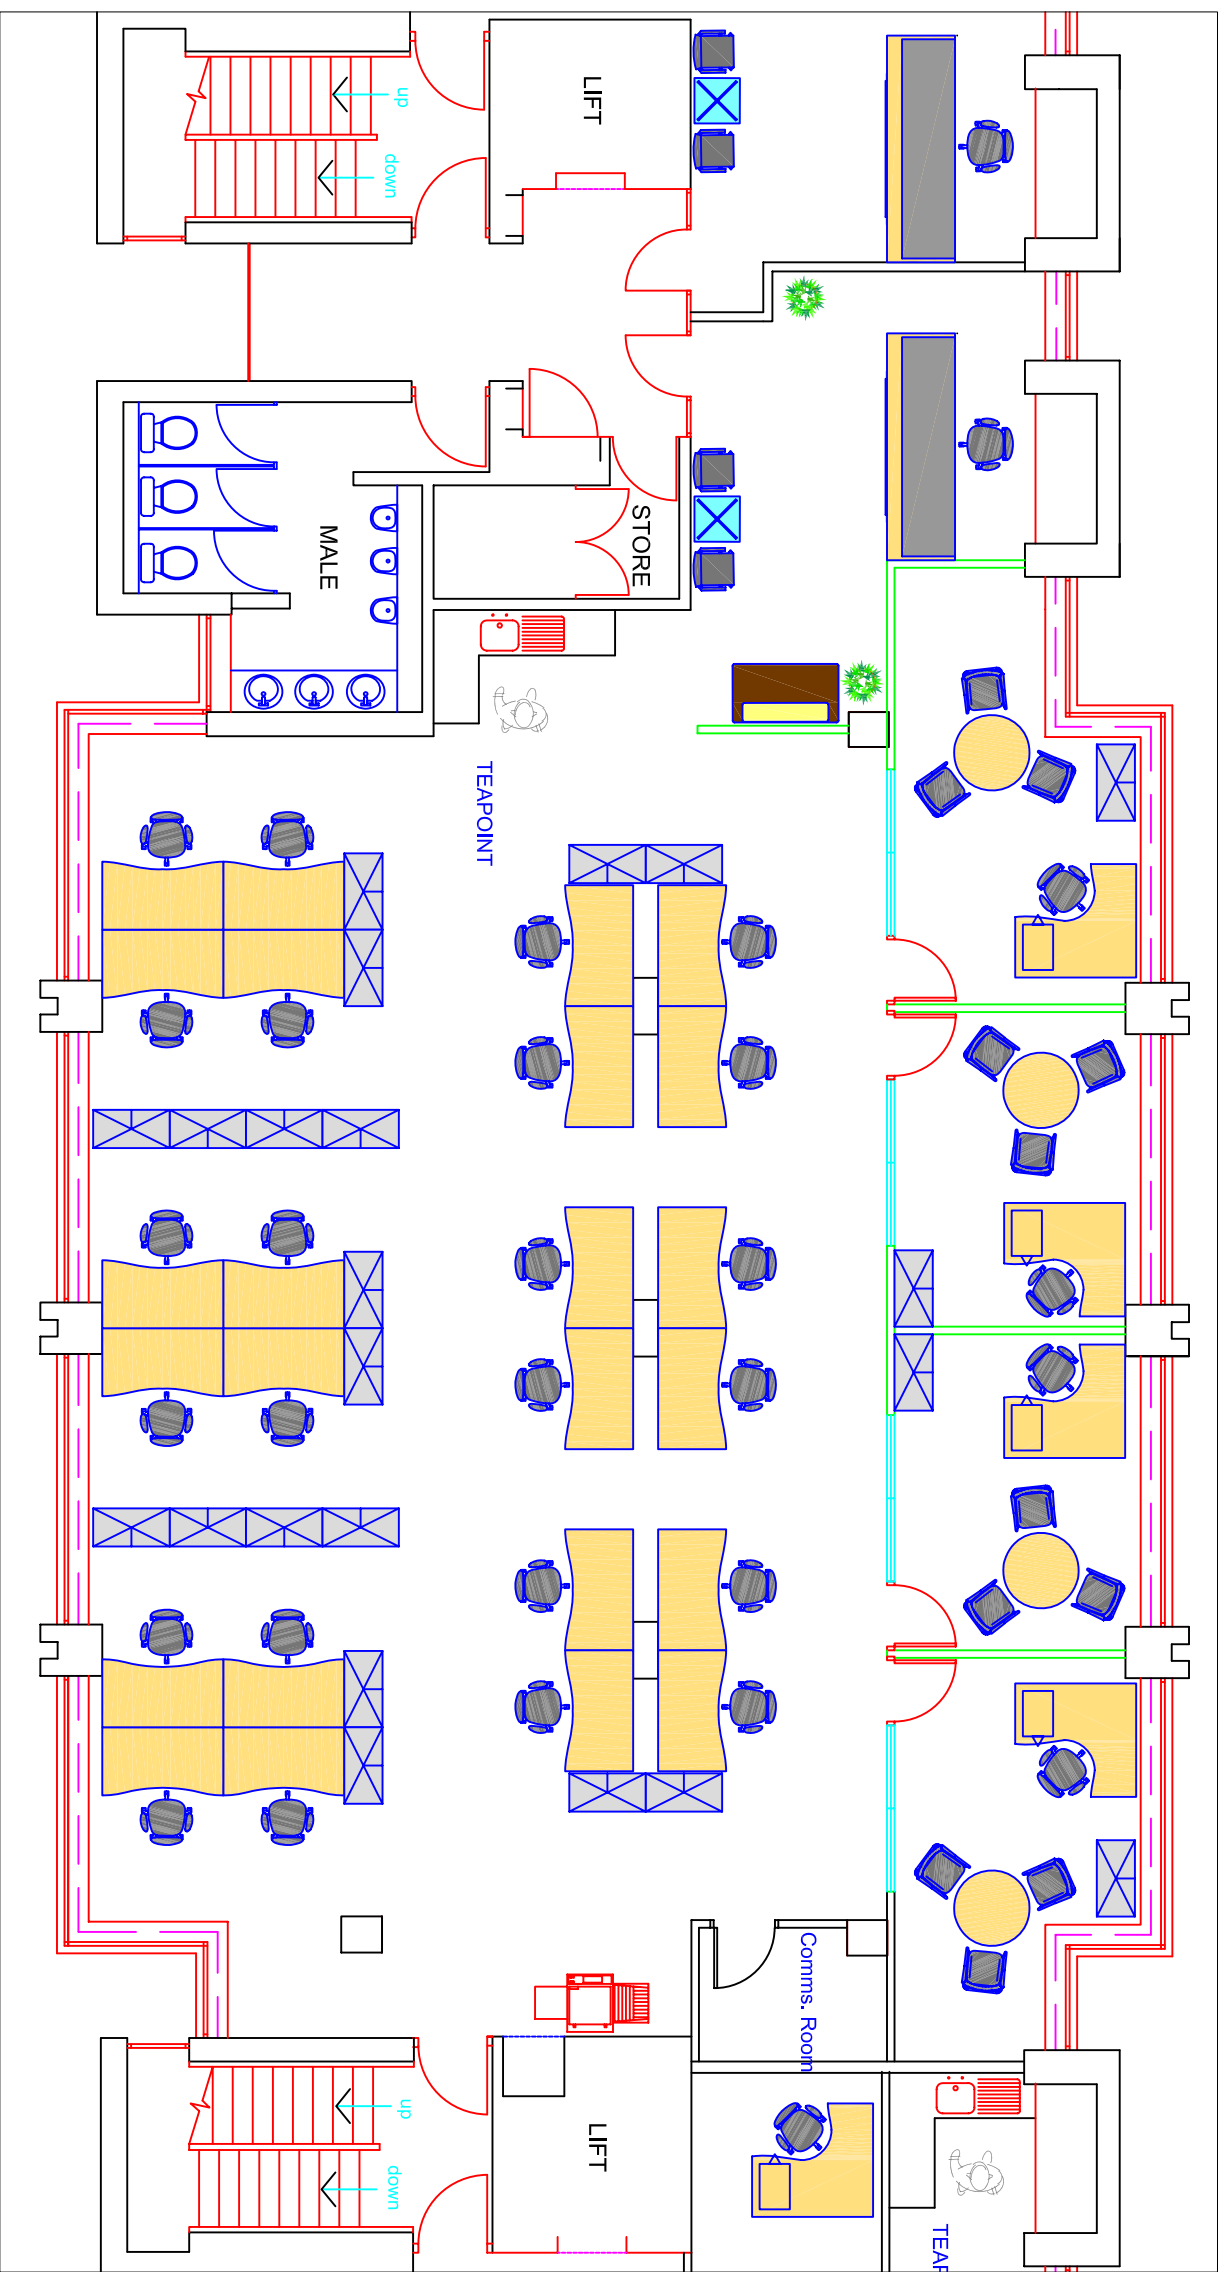


NOTES  
 This drawing is copyright protected and remains the property of The Fusion Building Consultancy Ltd.  
 All levels and dimensions to be checked on site prior to construction / fabrication; report discrepancies immediately.  
 Do not scale dimensions from this drawings.  
 Use only figured dimensions.

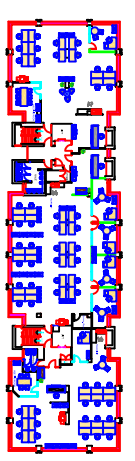

GRIFFIN HOUSE 18-19 LUDGATE HILL BIRMINGHAM B3 1DW  
 t 0121 236 3515 e info@fusionbc.co.uk  
 f 0121 236 3671 w www.fusionbc.co.uk

project  
 123 Hagley Road

client  
 GE Real Estate  
 drawing  
 Proposed Floor Layout (2)

scale	date	drawn	checked
1:100 1:1000	16-01-07	CJD	
job no	number	revision	
B424	090		